
 


Gross Floor Area: 114.65sq.m  
Internal Floor Area: 90sq.m  
A

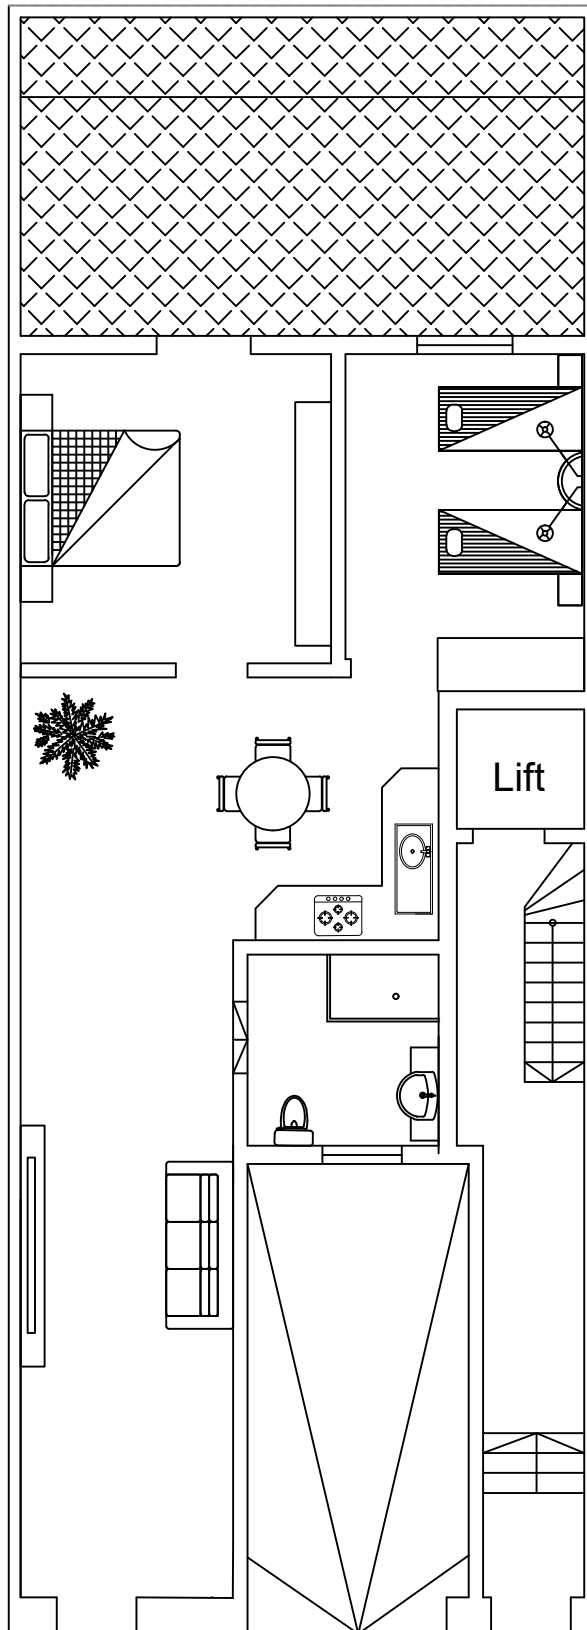

A

**Proposed Ground Floor Plan**  
Scale 1:100

**RCC Co Ltd**

**Address:** Triq il- Madonna Tal- Karmenu St Venera

**Tel :** 21445105 – Mob: 99848491

**Email :** [info@rccmalta.com](mailto:info@rccmalta.com)