


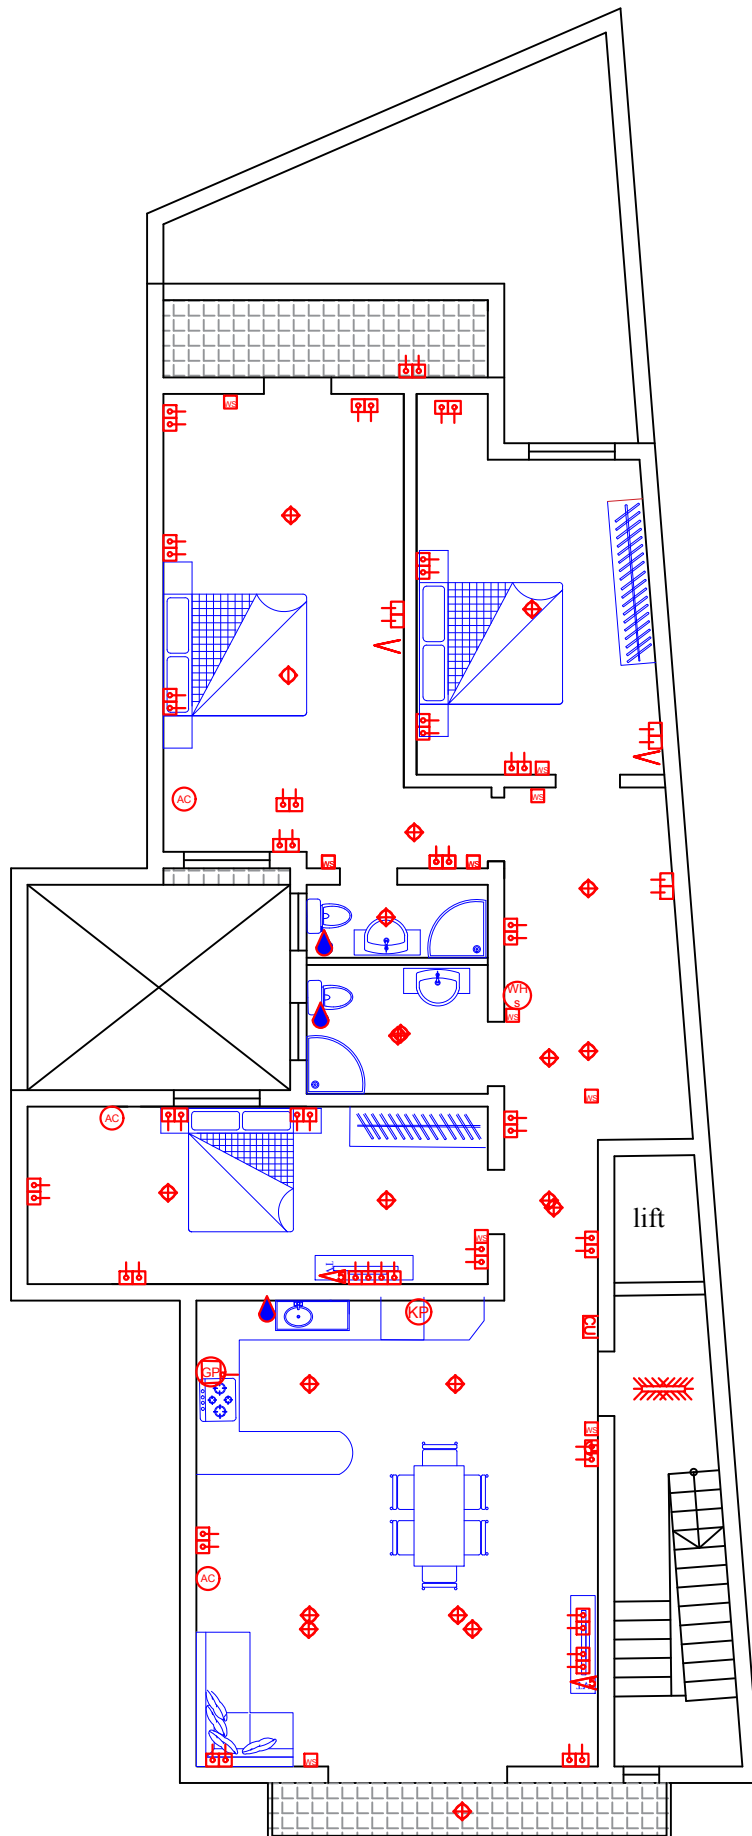

Proposed First Floor Plan
Scale 1:100