


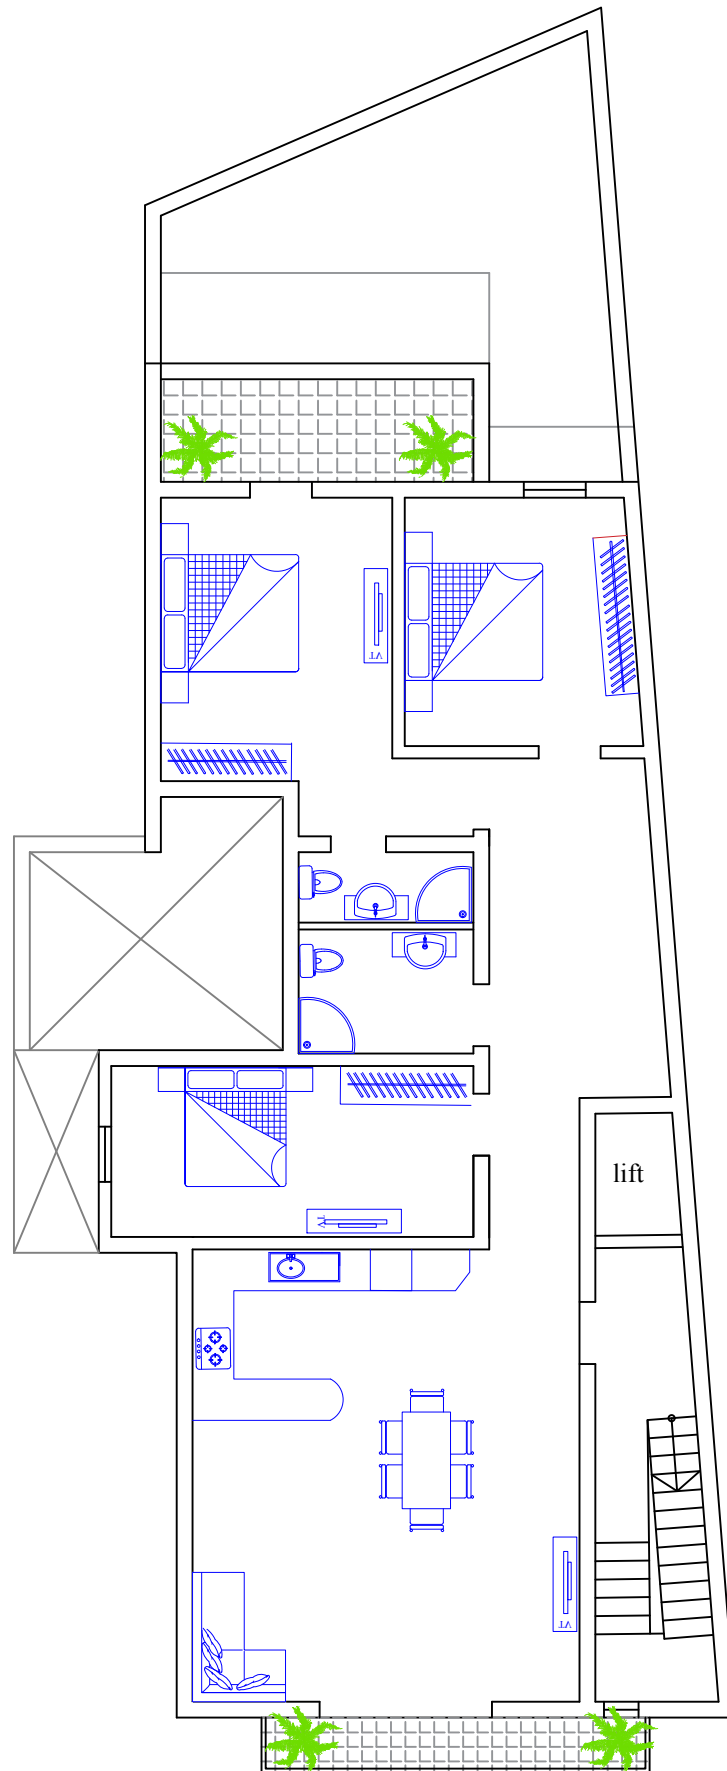

Proposed Third Floor Plan
Scale 1:100