


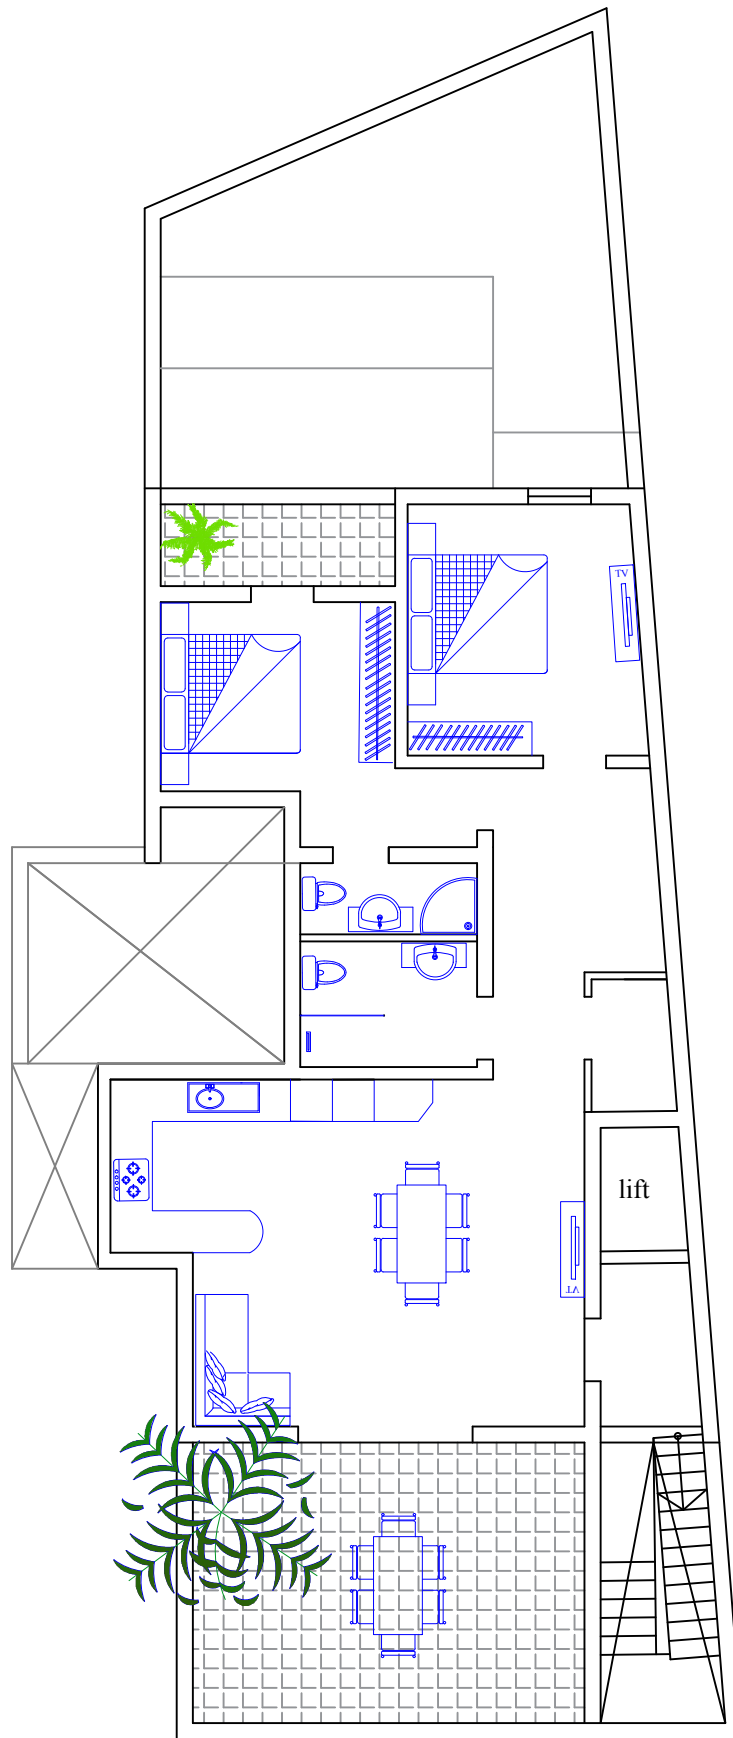

Int. area: 83sqm
Ext. area: 31sqm

Proposed Receded Floor Plan
Scale 1:100