


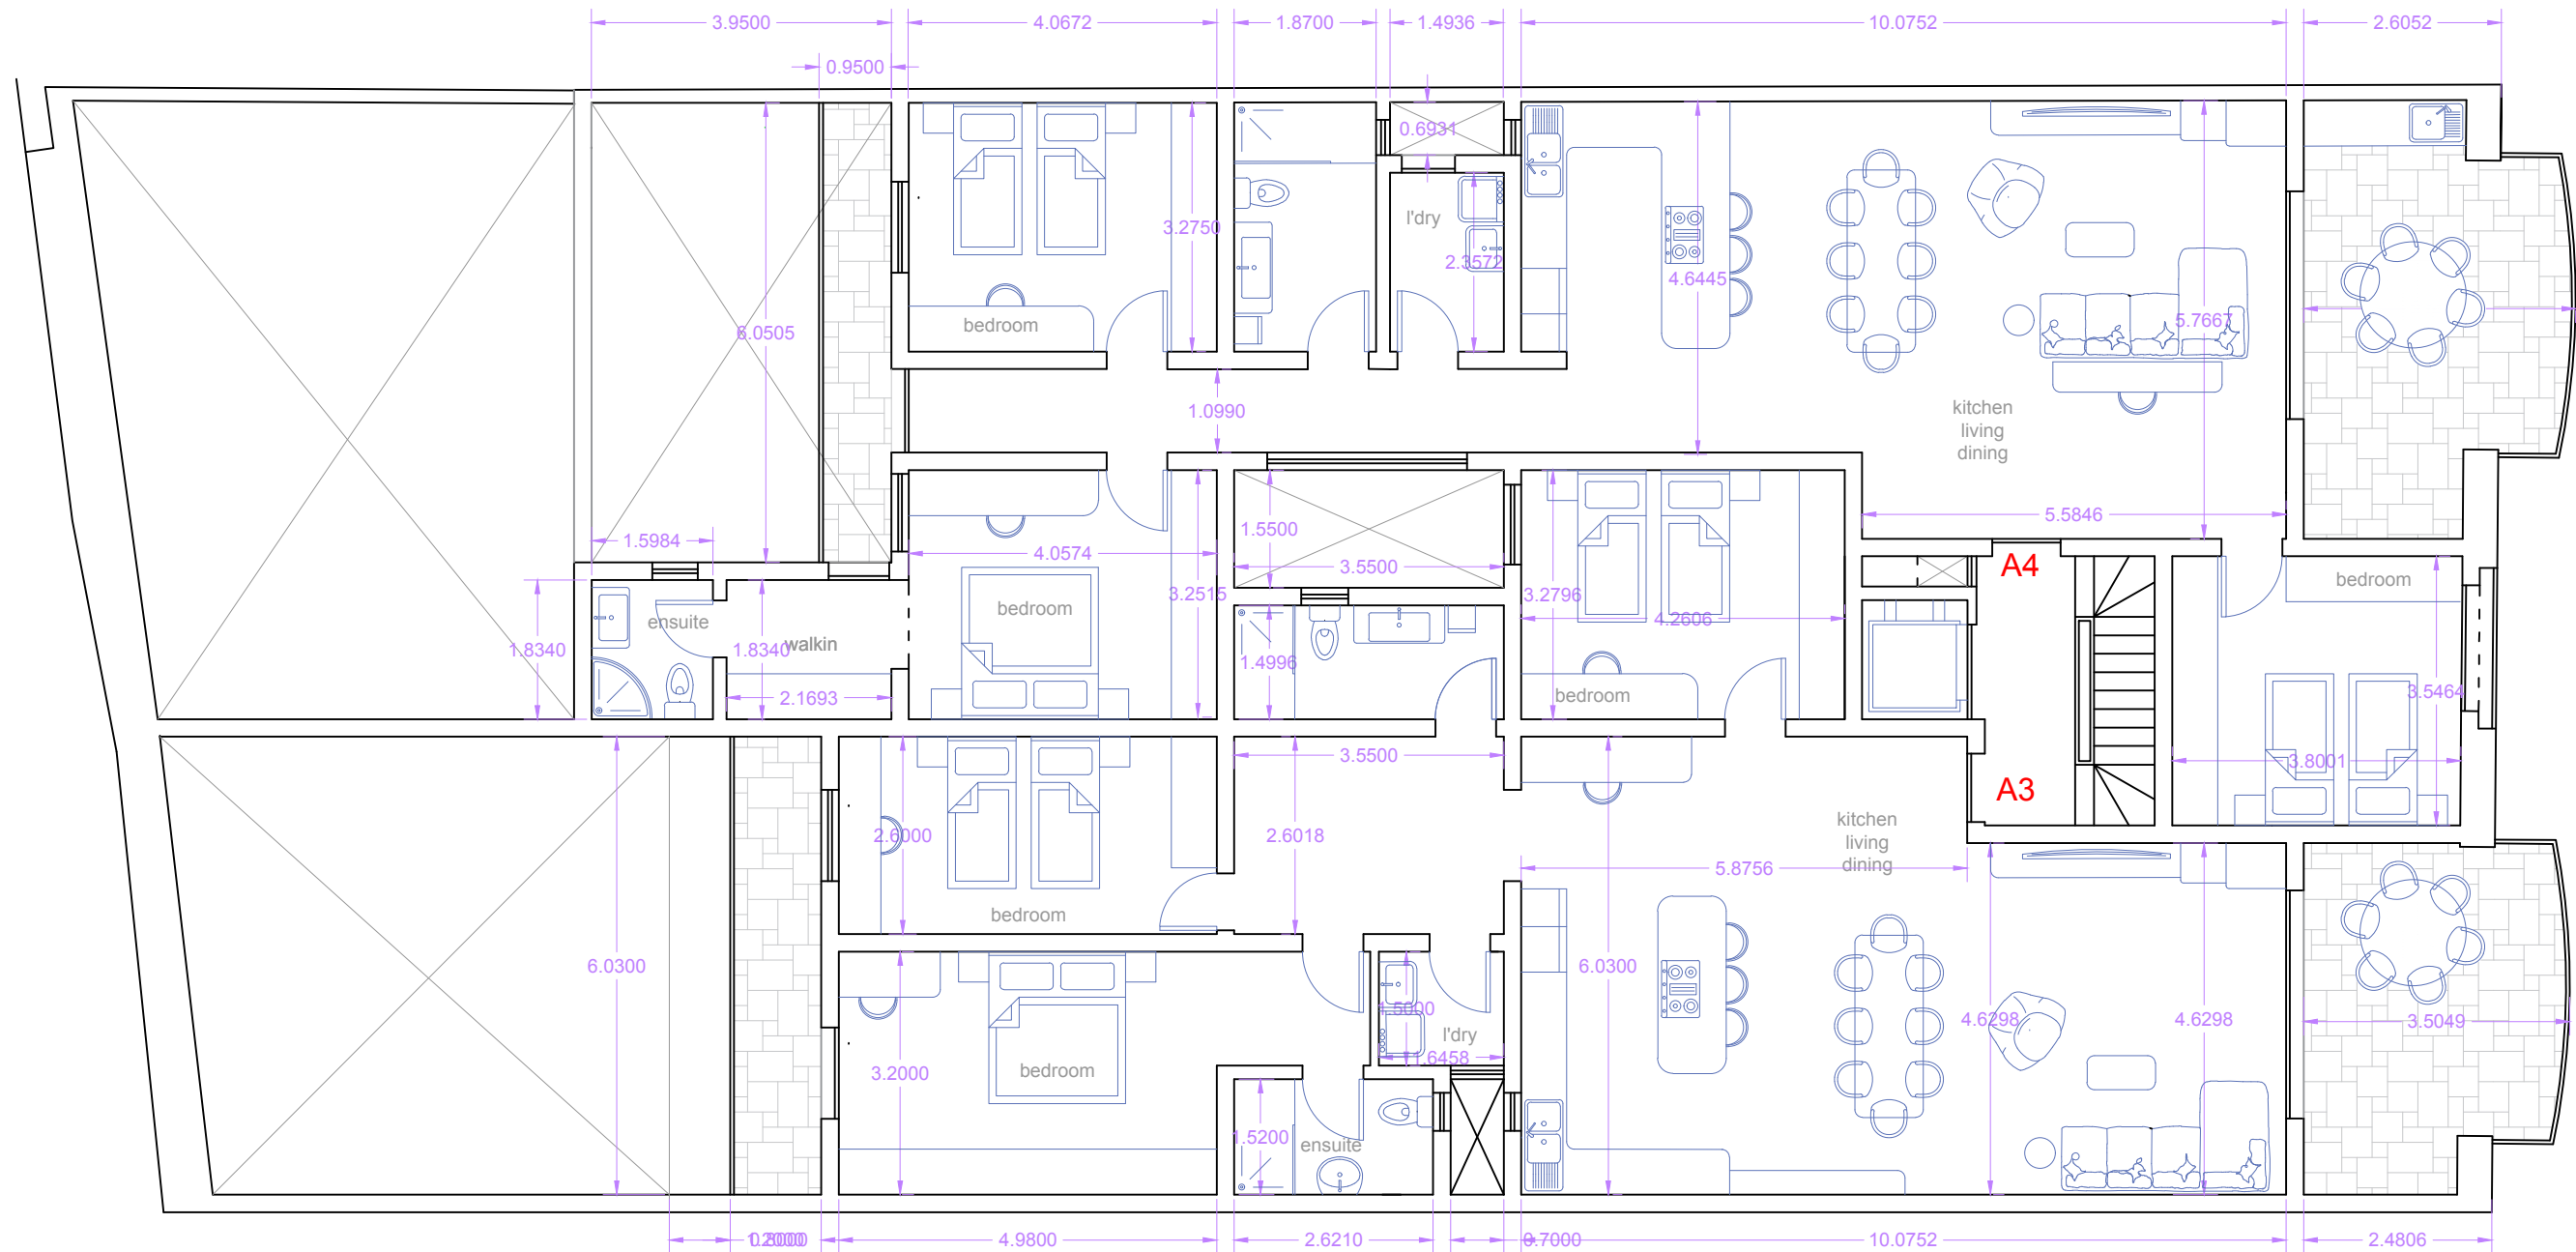

Proposed Second Floor