


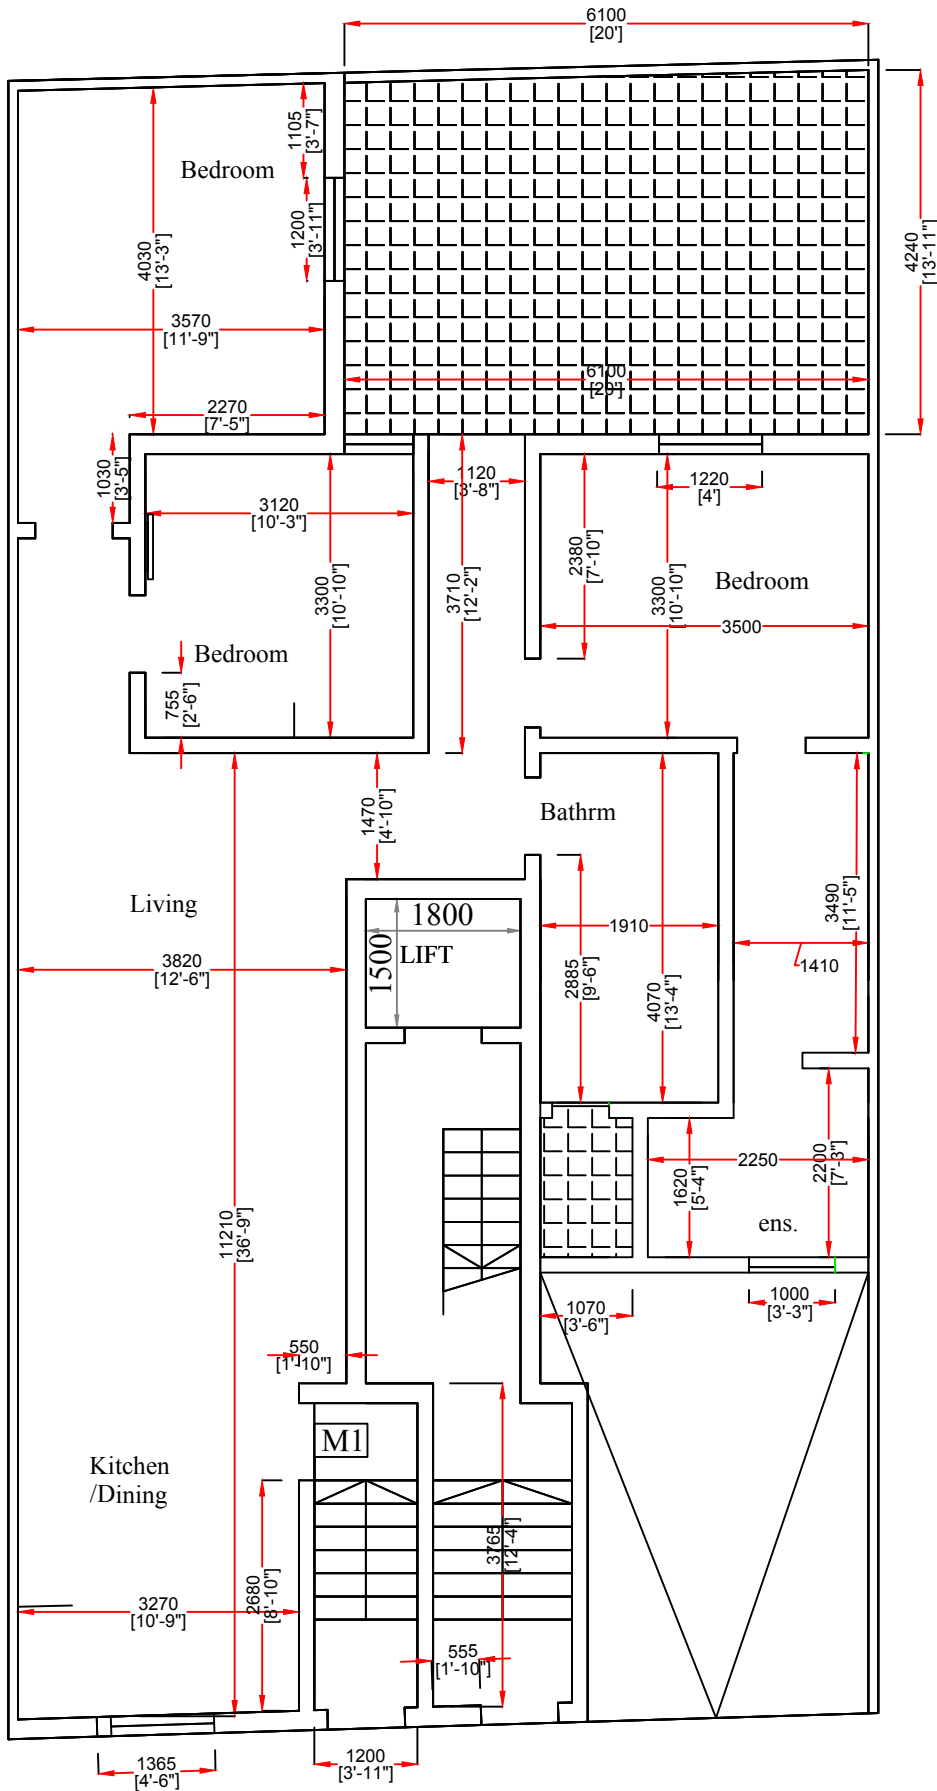

PROPOSED GROUND FLOOR